
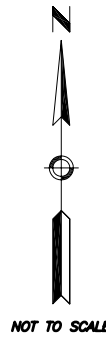


THE HOMESTEAD


FOR A PORTION OF THE WEST HALF OF THE EAST HALF OF SECTION 12, T. 37 N., R. 16 W., N.M.P.M., MONTEZUMA COUNTY, COLORADO

NORTH QUARTER CORNER OF SECTION 12, ESTABLISHED FROM RECORD REFERENCE MONUMENTS.

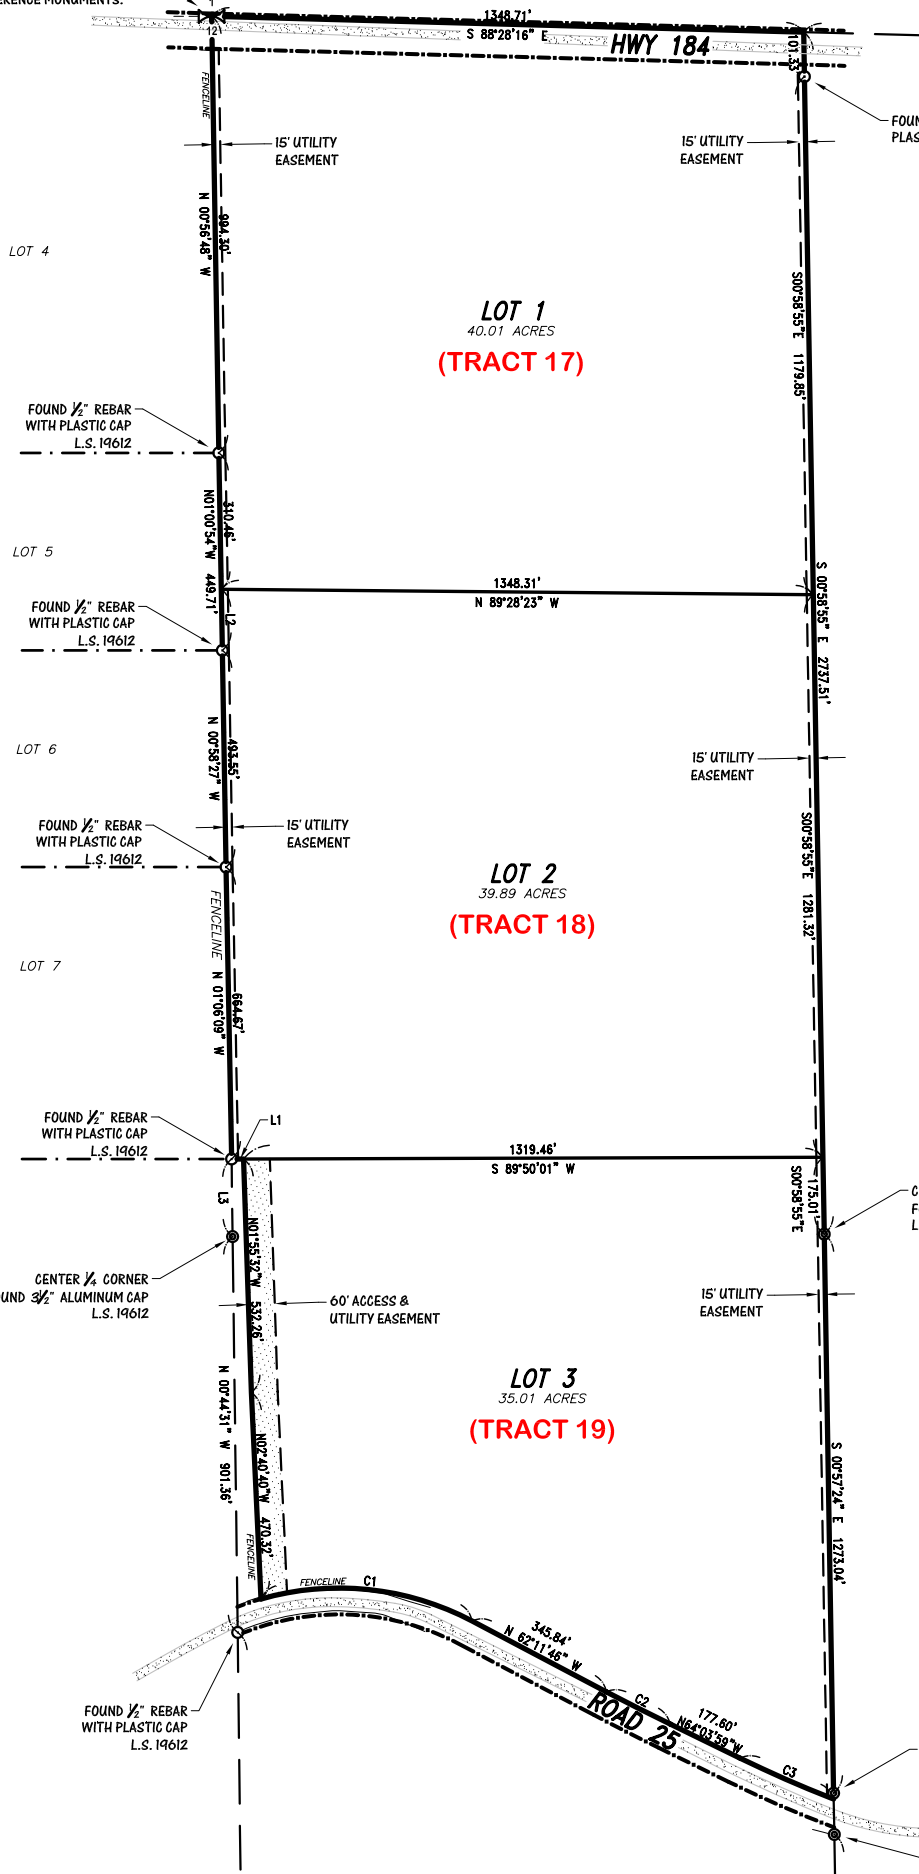

LINE TABLE		
LINE	BEARING	DISTANCE
L1	N 89°45'19" W	27.11'
L2	N 01°00'54" W	139.25'
L3	N 00°44'19" W	176.81'

CURVE TABLE				
CURVE	RADIUS	LENGTH	CHORD BEARING AND DIST.	
C1	2863.39'	232.45'	N 66°23'31" W	232.38'
C2	4981.29'	162.61'	N 63°07'52" E	162.61'
C3	648.71'	495.00'	N 84°03'21" W	483.08'

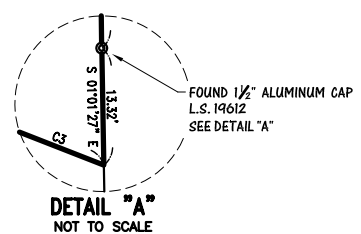

RED TAIL MEADOWS
BOOK 16, PAGE 97